
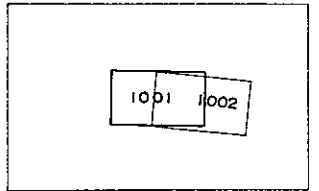


荒川左岸南部流域下水道台帳図


図面番号 1001 (芝川準幹線)

埼玉県


浦和市 平面図 1:500

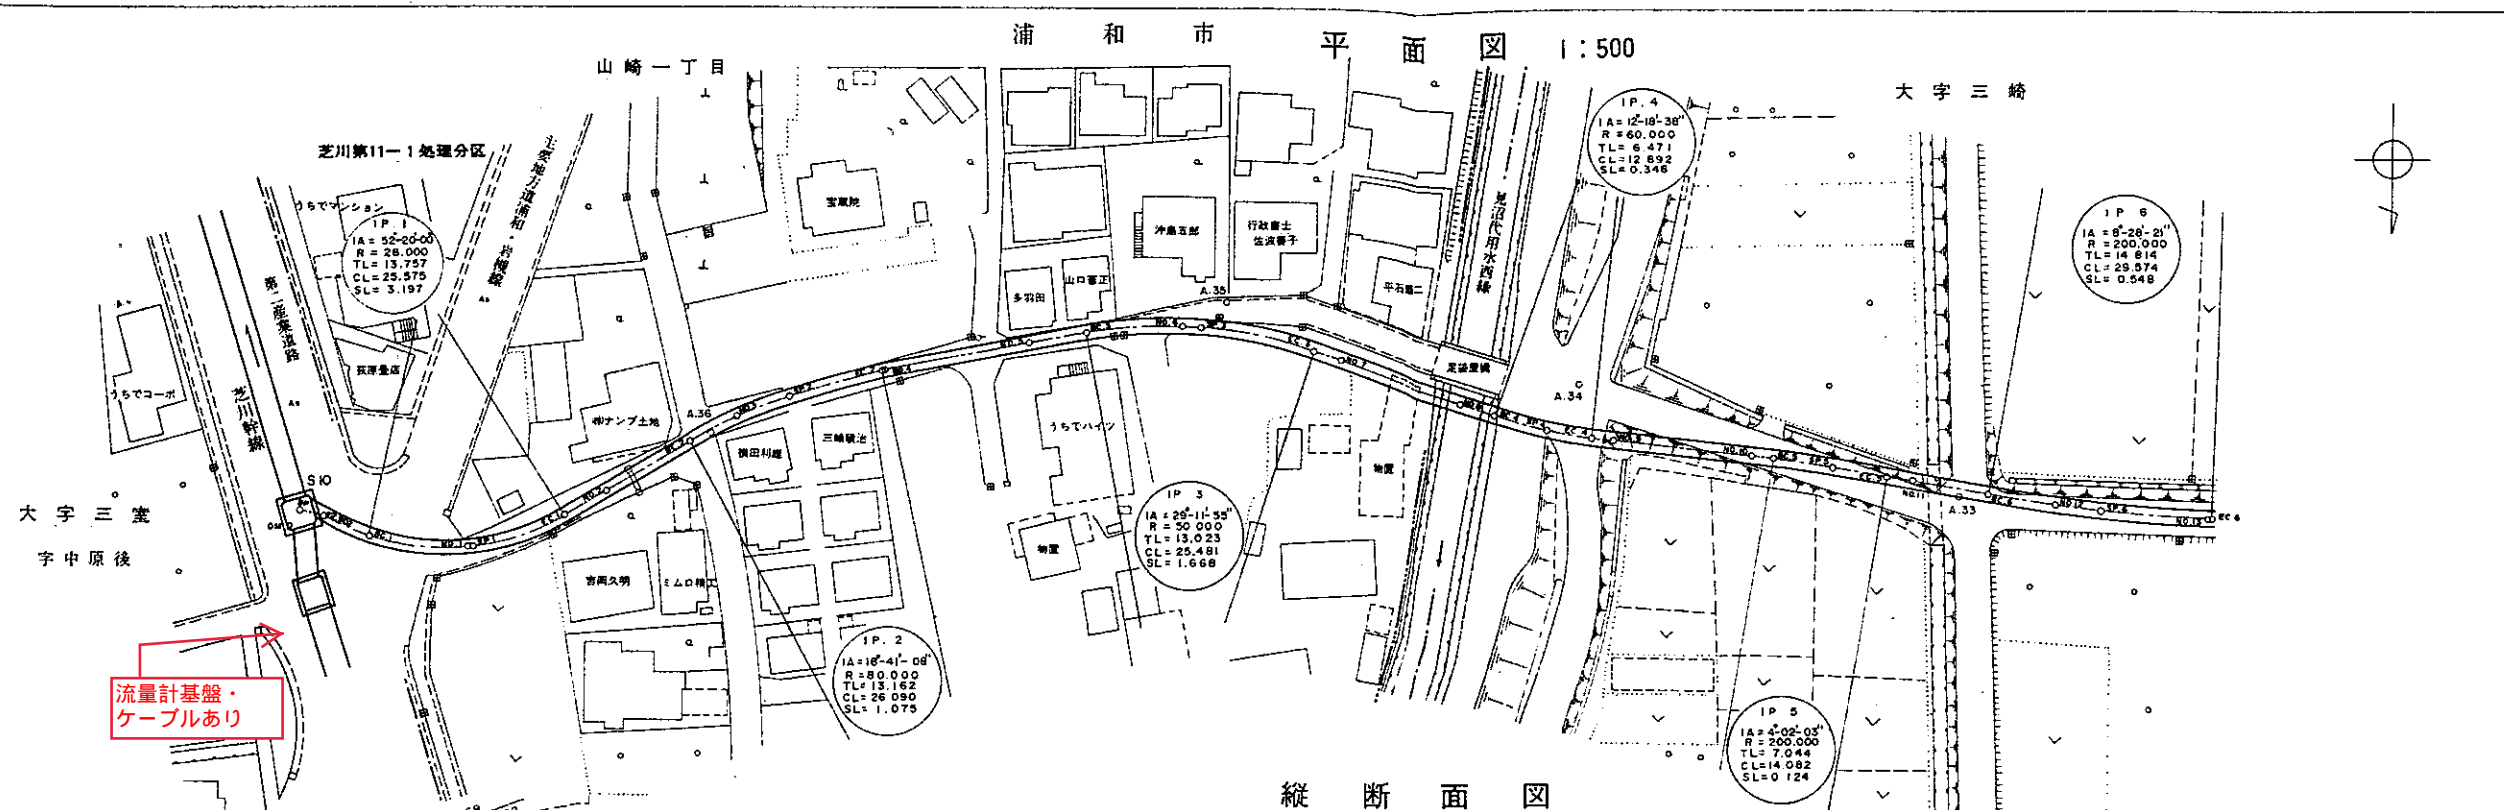

管渠断面図 1:50

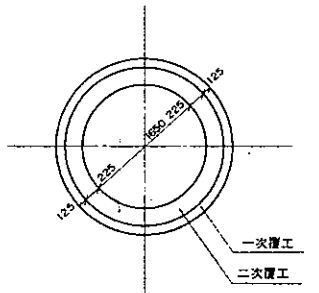

縦断面図

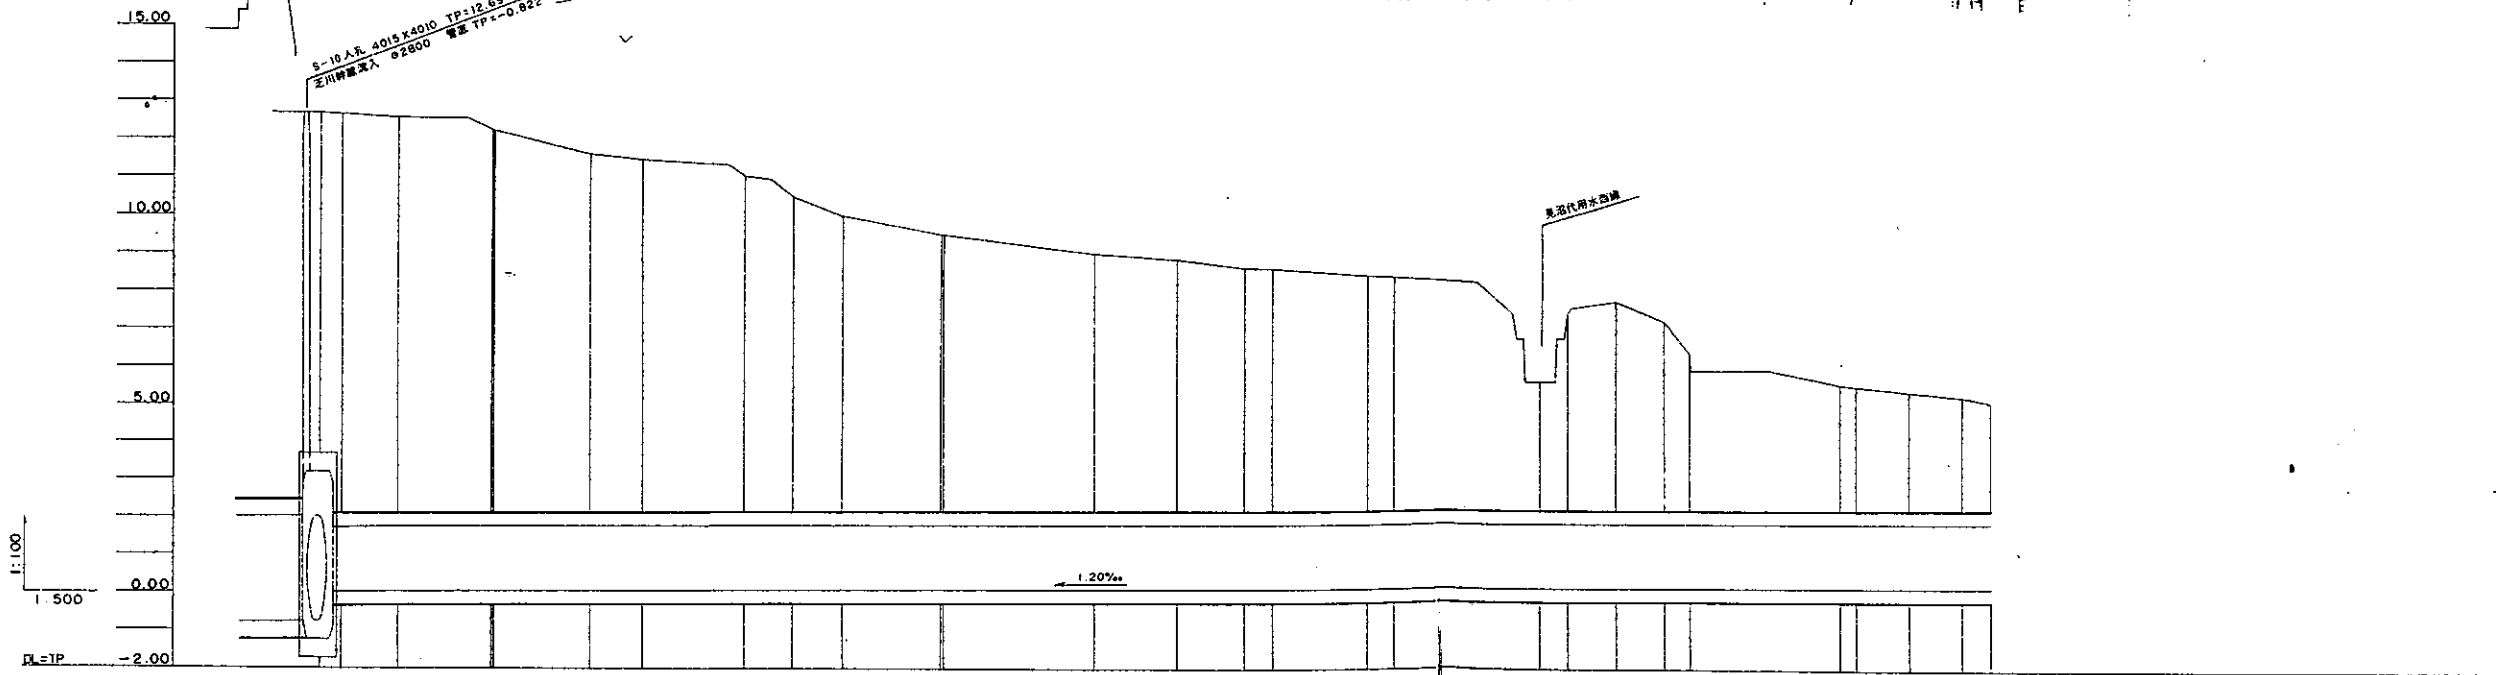

測点	流加距離	管底高	土かぶり	地盤高
BP	0.00	-0.822	12.69	12.69
BC 1	2.90	-0.589	10.67	12.61
NO.1	10.36	-0.001	10.56	12.31
SP.1	23.90	-0.035	10.22	12.15
	23.15	-0.033	10.18	
EC.1	35.94	-0.024	9.95	11.33
NO.2	42.90	-0.009	9.37	11.38
BC.2	55.49	-0.007	8.95	10.96
NO.3	62.90	-0.020	8.41	10.43
SP.2	69.53	-0.030	7.91	9.94
NO.4	82.90	-0.054	7.43	9.42
NO.5	102.90	-0.068	6.88	8.95
BC.3	113.86	-0.078	6.73	8.81
NO.6	122.90	-0.085	6.50	8.59
SP.3	126.60	-0.091	6.48	8.57
EC.3	139.34	-0.109	6.30	8.41
NO.7	142.90	-0.108	6.26	8.37
NO.8	162.90	-0.138	5.45	5.58
BC.4	166.64	-0.142	5.40	7.94
SP.4	173.08	-0.149	5.58	7.73
EC.4	179.53	-0.150	5.04	7.20
NO.9	182.90	-0.164	4.16	6.34
NO.10	202.90	-0.185	3.36	5.54
BC.5	204.87	-0.188	3.31	5.50
SP.5	212.02	-0.193	3.18	5.37
EC.5	218.06	-0.205	3.05	5.25
NO.11	222.90	-0.210	2.89	5.10

(水準点)
埼玉県基準番号

凡例	
-----	行政区界
-----	処理分区界
-----	幹線・準幹線
○	中間マンホール
□	接続マンホール
⊙	流入マンホール
→	下水の流れ方向