


南部流域下水道台帳図

図面番号 1011


(南部幹線)

埼玉県


平面図
1:500

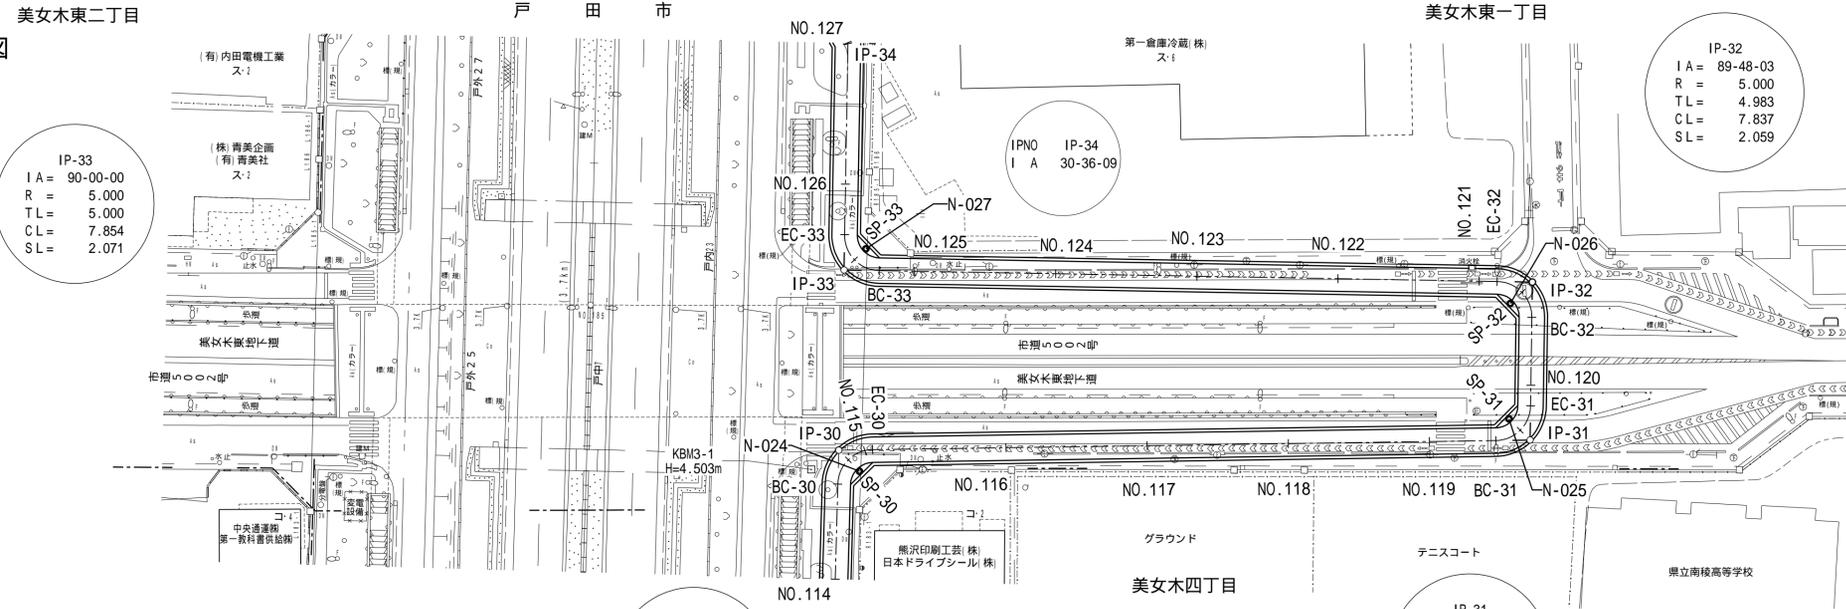

管渠断面図
1:100

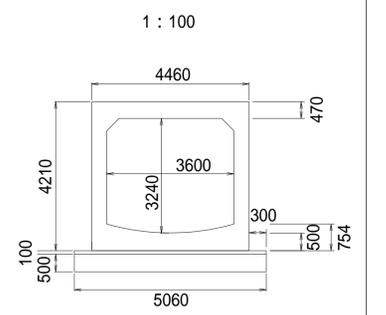

縦断面図

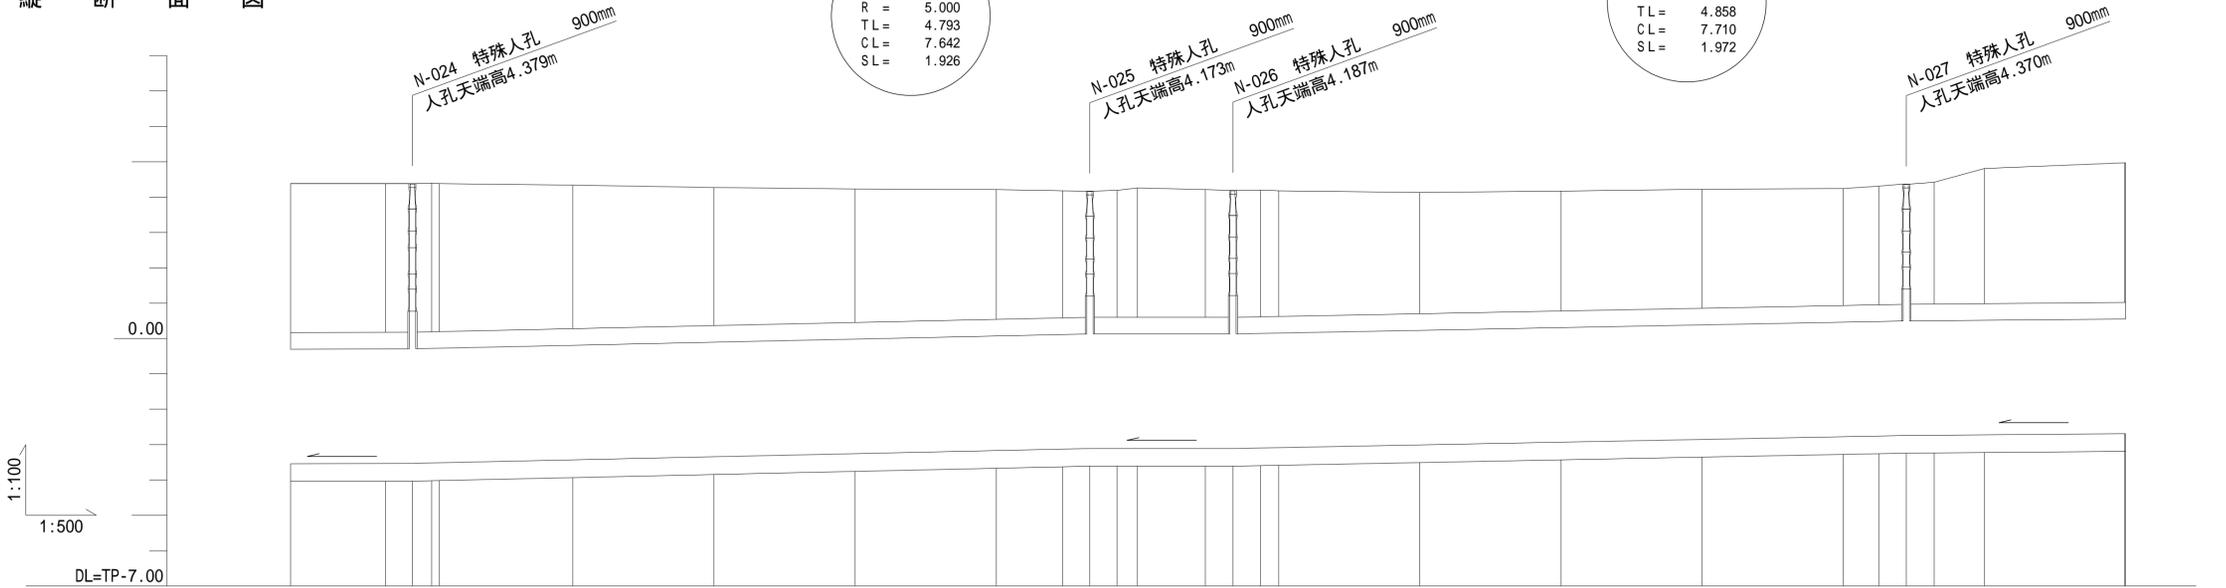

測点	NO.114	BC-30	N-024 (SP-30)	NO.115	EC-30	NO.116	NO.117	NO.118	NO.119	BC-31	N-025 (SP-31)	EC-31	NO.120	BC-32	N-026 (SP-32)	EC-32	NO.121	NO.122	NO.123	NO.124	NO.125	BC-33	N-027 (SP-33)	EC-33	NO.126	IP-34	NO.127	
地盤高	4.38	4.38	4.38	4.40	4.38	4.34	4.27	4.23	4.21	4.18	4.17	4.19	4.26	4.21	4.19	4.20	4.18	4.13	4.17	4.22	4.24	4.31	4.37	4.42	4.81	4.97	4.97	
土かぶり	4.21	4.21	4.20	4.21	4.19	4.06	3.91	3.78	3.67	3.60	3.57	3.59	3.66	3.61	3.59	3.59	3.56	3.43	3.39	3.36	3.31	3.36	3.40	3.45	3.82	3.95	3.95	
管底高	-3.544	-3.535	-3.533	-3.521	-3.516	-3.433	-3.345	-3.257	-3.169	-3.128	-3.111	-3.111	-3.111	-3.111	-3.111	-3.096	-3.086	-3.009	-2.931	-2.854	-2.777	-2.757	-2.742	-2.736	-2.724	-2.692	-2.691	
追加距離	2280.00	2293.46	2297.28	2300.00	2301.10	2320.00	2340.00	2360.00	2380.00	2389.40	2393.26	2397.11	2400.00	2409.61	2413.53	2417.45	2420.00	2440.00	2460.00	2480.00	2500.00	2505.00	2508.93	2512.85	2520.00	2539.85	2540.00	
管径	3600 × 3240mm																											
勾配	0.57%																											
距離	131.803m																											
管径	3600 × 3240mm																											
勾配	4.40%																											
距離	95.980m																											
管径	3600 × 3240mm																											
勾配	0.00%																											
距離	20.271m																											
管径	3600 × 3240mm																											
勾配	3.87%																											
距離	95.399m																											
管径	3600 × 3240mm																											
勾配	1.63%																											
距離	101.317m																											

(水準点)
埼玉県基準番
478 T.P=5.213m(2021.1.1)

(水準点)
埼玉県基準番
9 T.P=3.546m(2021.1.1)

凡例	
—	行政区界
—	処理分区界
—	幹線・準幹線
○	中間マンホール
●	接続マンホール
⊙	流入マンホール
→	下水の流れ方向