


# 荒川左岸南部流域下水道台帳図

図面番号 1019 (南部第1準幹線)

埼玉県

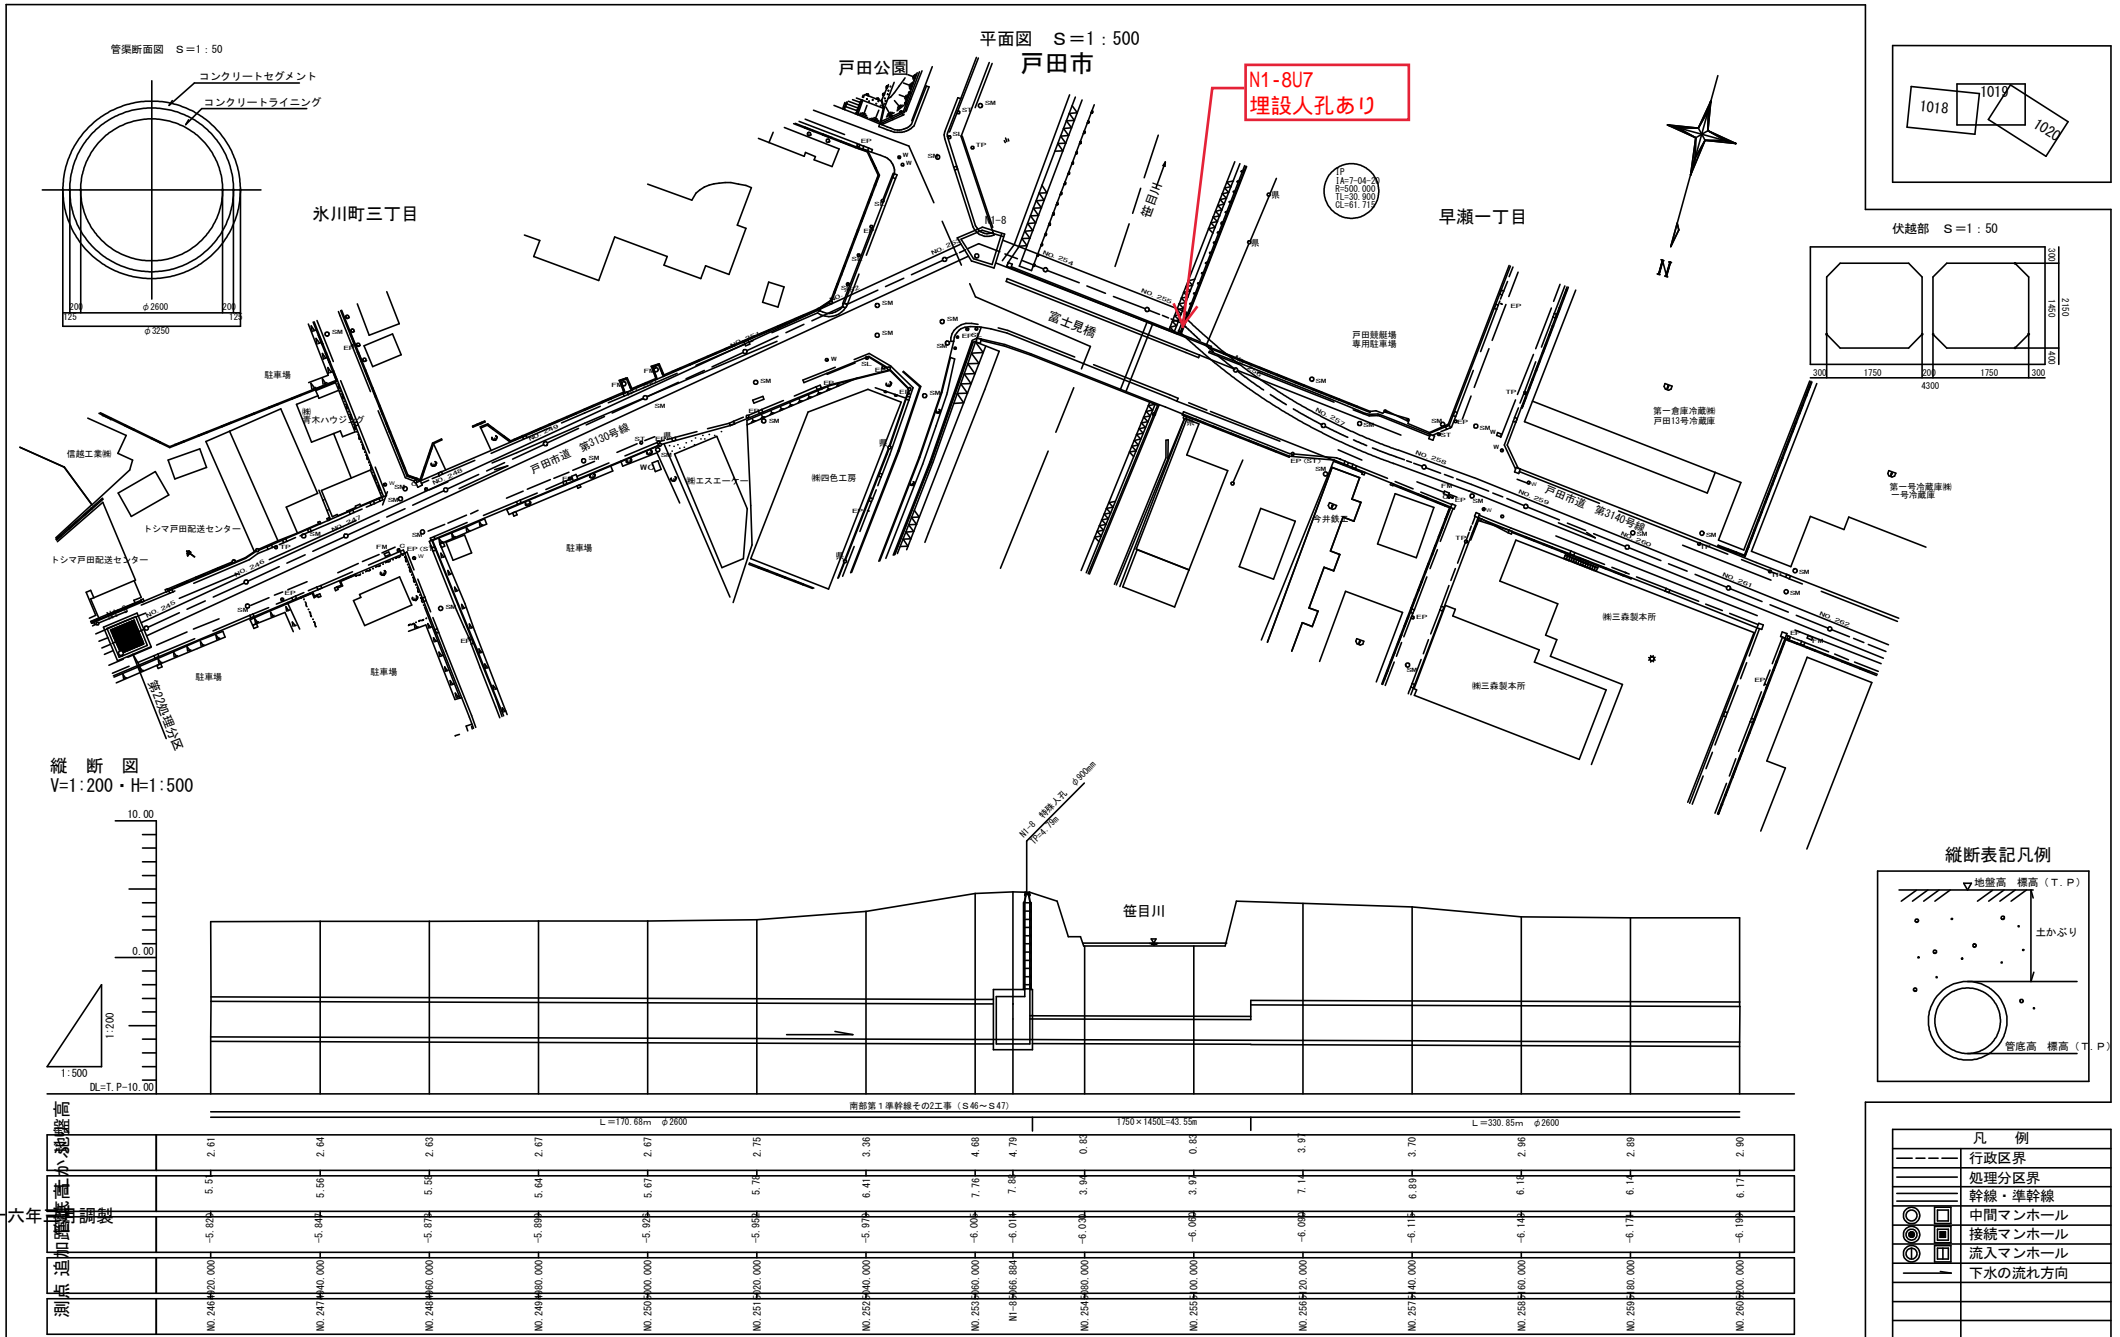

測点	追加埋設高	管底高	地盤高 (T.P)	埋設深	管径
NO. 246	40.000	-5.826	5.51	2.61	φ2600
NO. 247	40.000	-5.842	5.56	2.64	φ2600
NO. 248	40.000	-5.874	5.56	2.63	φ2600
NO. 249	40.000	-5.894	5.64	2.67	φ2600
NO. 250	40.000	-5.924	5.67	2.67	φ2600
NO. 251	40.000	-5.962	5.76	2.75	φ2600
NO. 252	40.000	-5.974	6.41	3.36	φ2600
NO. 253	40.000	-6.004	7.76	4.69	φ2600
N1-8U7	864	-6.014	7.84	4.79	φ2600
NO. 254	40.000	-6.034	3.94	0.85	φ2600
NO. 255	40.000	-6.054	3.94	0.85	φ2600
NO. 256	40.000	-6.084	7.14	3.9	φ2600
NO. 257	40.000	-6.114	6.89	3.70	φ2600
NO. 258	40.000	-6.144	6.18	2.96	φ2600
NO. 259	40.000	-6.174	6.14	2.89	φ2600
NO. 260	40.000	-6.194	6.17	2.90	φ2600