
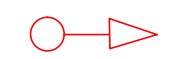
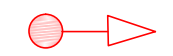
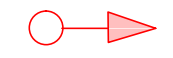


凡 例			
	決定(変更)後		決定(変更)路線の起終点
	変更前		既決定路線の起点
	既決定		既決定路線の終点
②	2車線	(表)	地表式
④	4車線	(嵩)	嵩上式

8	9	10
13	14	15
19	20	21
24	25	26
30	31	32

計 画 図 15

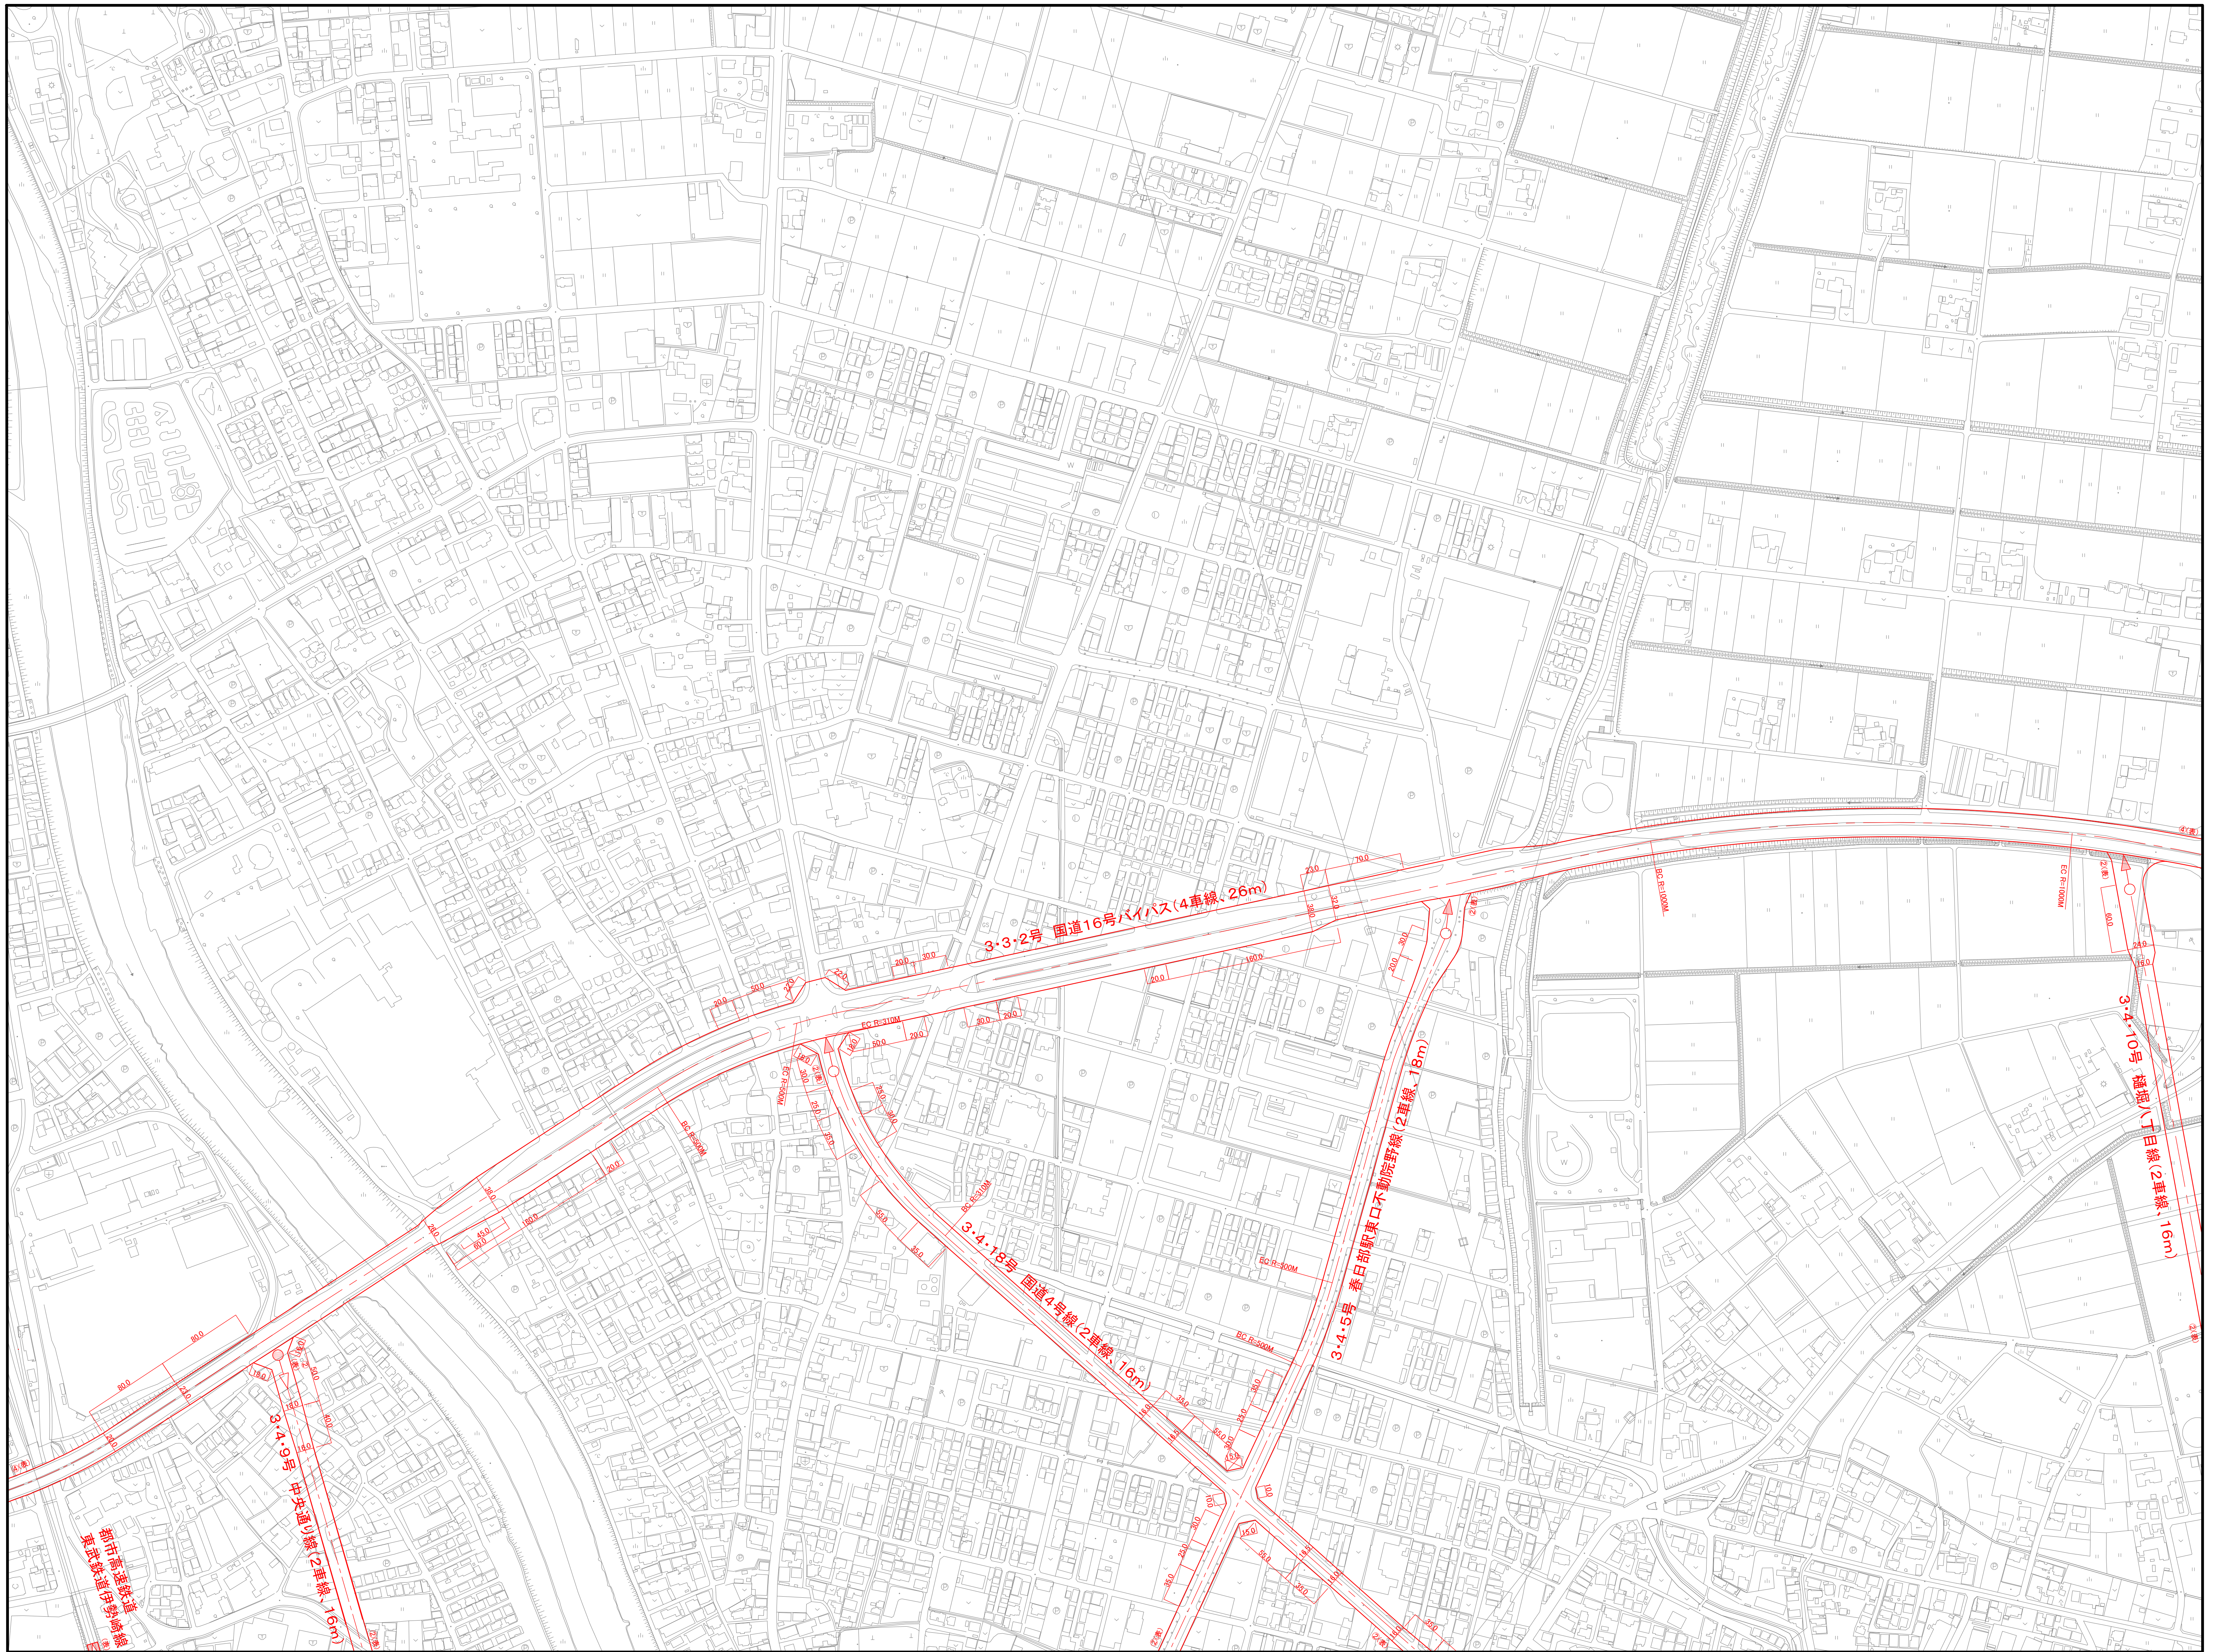

0 100 200 300 400 500m

S=1:2,500

