
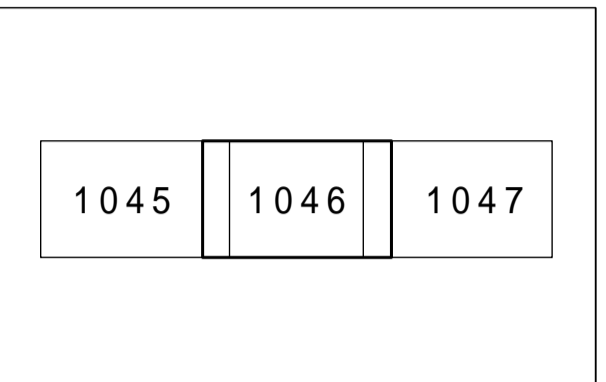


南部流域下水道台帳図

図面番号 1046


(鴨川幹線)

埼玉県

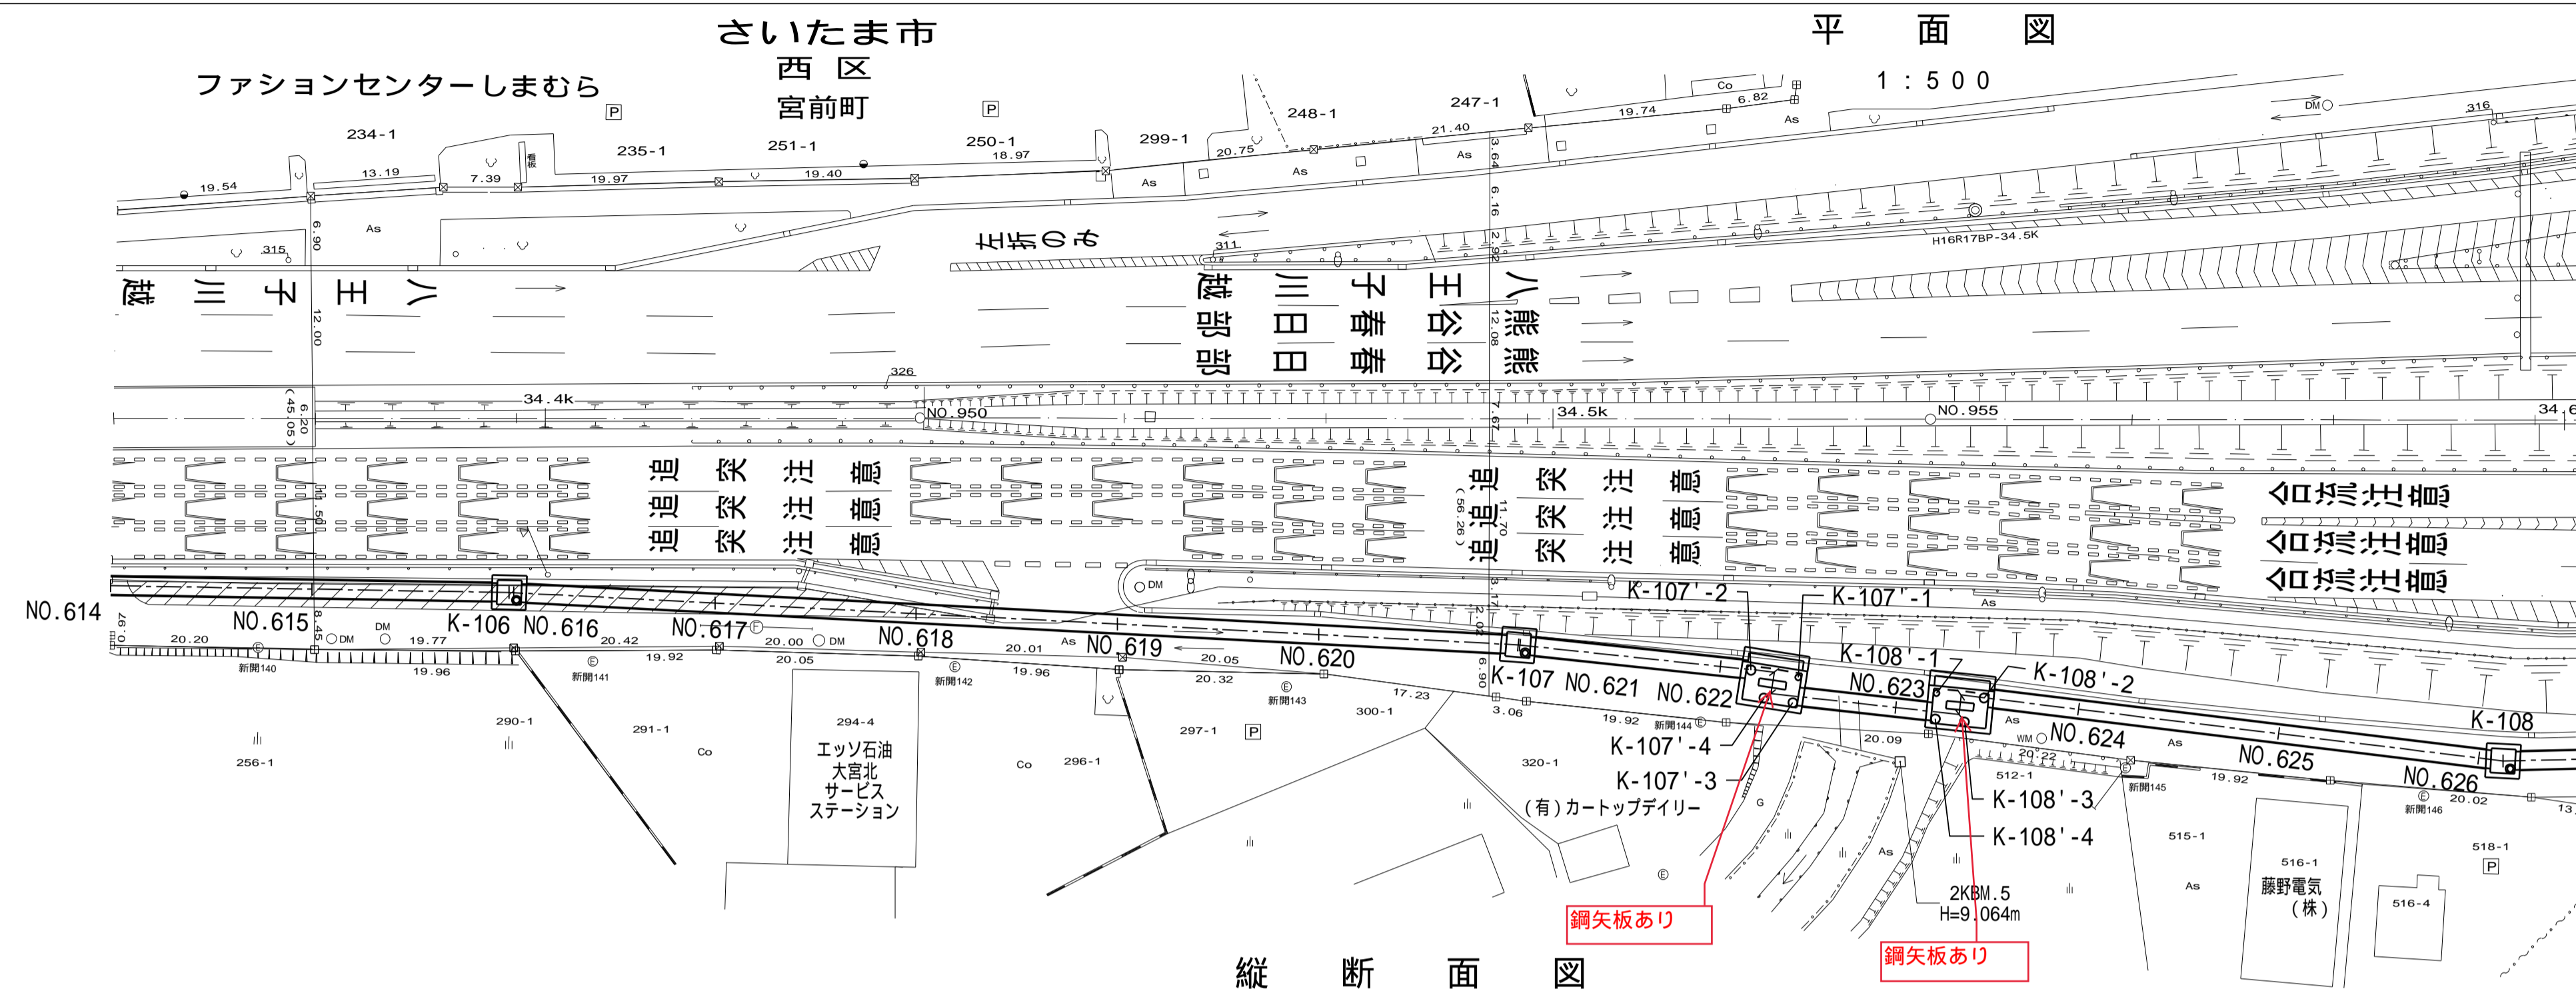


管渠断面図

1:50

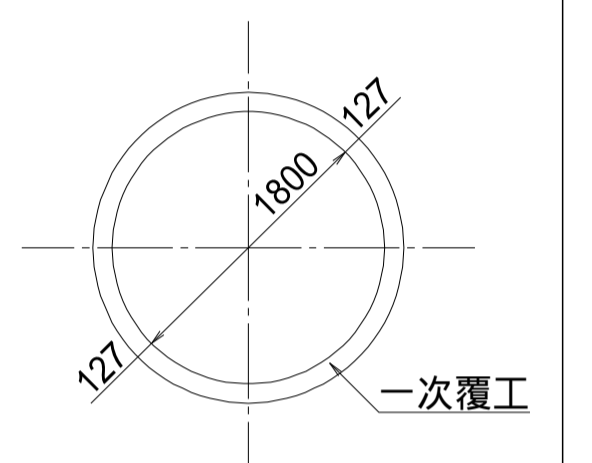

縦断面図

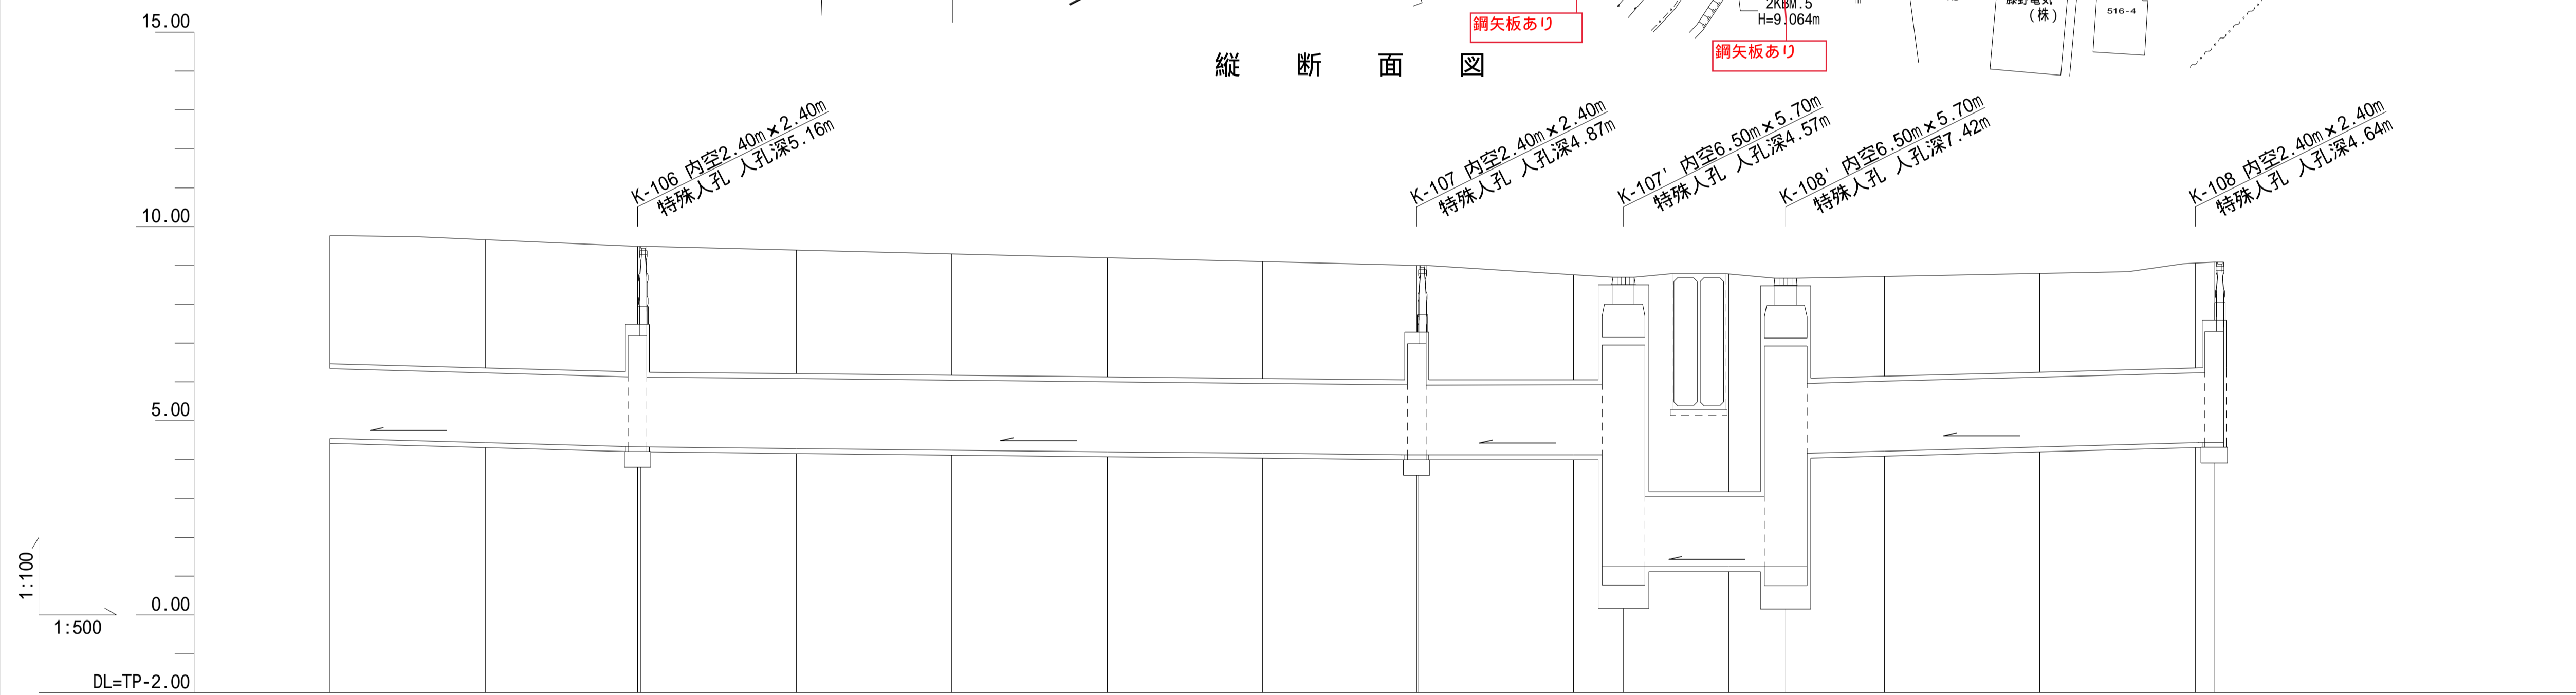

• 1800 -5.53‰ 98.80m • 1800 -2.02‰ 97.86m • 1800 0.14‰ 21.59m 下記 • 1800 5.46‰ 50.22m

| | | | | | | | | | | | | | |
|------|-----------------|-----------------|-----------------------------------|-----------------|-----------------|-----------------|-----------------|-----------------------------------|------------------------------------|------------------------------------|-----------------|-----------------|-----------------------------------|
| 地盤高 | | | 9.49 | | | | 9.00 | | 8.69 | 8.67 | | | 9.08 |
| 土かぶり | | | 3.23 3.24 | | | | 2.95 2.95 | | 2.64 5.52 | 5.50 2.58 | | | 2.71 2.74 |
| 管底高 | 4.543 | 4.432 | 4.331 4.323 4.323 | 4.284 | 4.244 | 4.203 | 4.163 | 4.125 4.121 4.121 | 4.124 4.124 1.247 | 1.246 1.245 4.167 | 4.216 | 4.325 | 4.434 4.441 4.411 |
| 追加距離 | NO.614-12280.00 | NO.615-12300.00 | K-106-12319.56 NO.616-12320.00 | NO.617-12340.00 | NO.618-12360.00 | NO.619-12380.00 | NO.620-12400.00 | K-107-12419.82 NO.621-12420.00 | NO.622-12440.00 K-107'-12446.44 | NO.623-12460.00 K-108'-12467.30 | NO.624-12480.00 | NO.625-12500.00 | NO.626-12520.00 K-108-12522.45 |
| 測点 | NO.614 | NO.615 | K-106 NO.616 | NO.617 | NO.618 | NO.619 | NO.620 | K-107 NO.621 | NO.622 K-107' | NO.623 K-108' | NO.624 | NO.625 | NO.626 K-108 |

• 1800 -0.15‰ 13.30m

| | |
|---|---------|
| — | 行政区界 |
| — | 処理分区界 |
| — | 幹線・準幹線 |
| ○ | 中間マンホール |
| ● | 接続マンホール |
| ⊙ | 流入マンホール |
| ← | 下水の流れ方向 |