
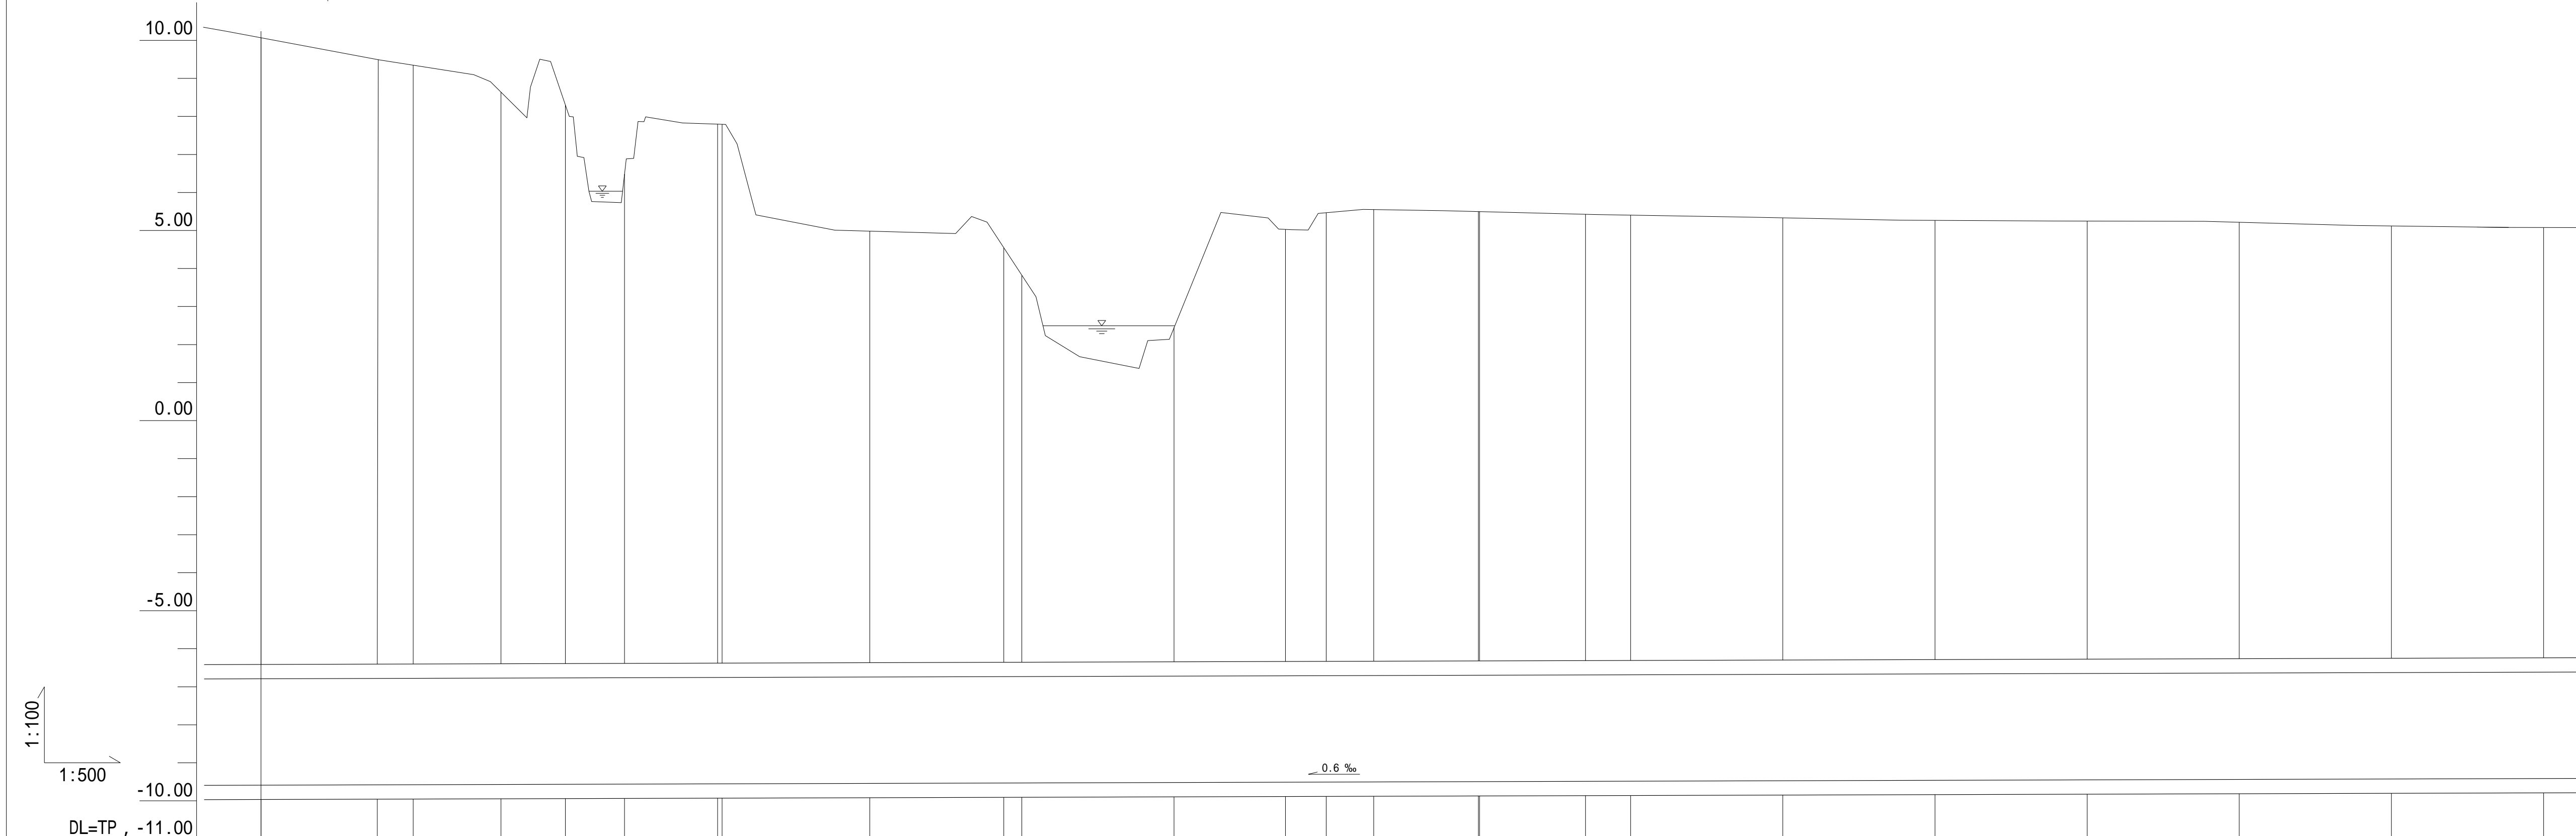
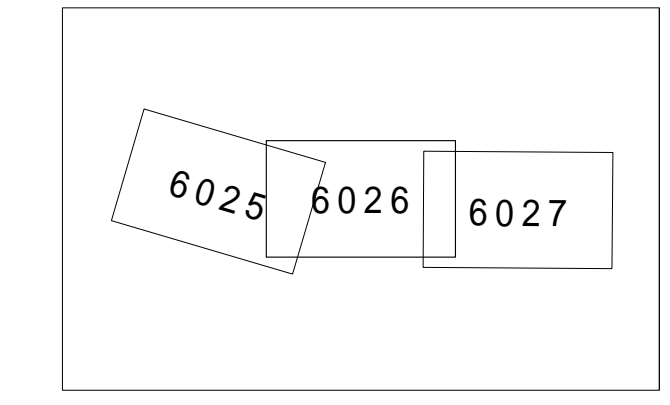


# 南部流域下水道台帳図

図面番号 6026

(芝川幹線)

埼玉県

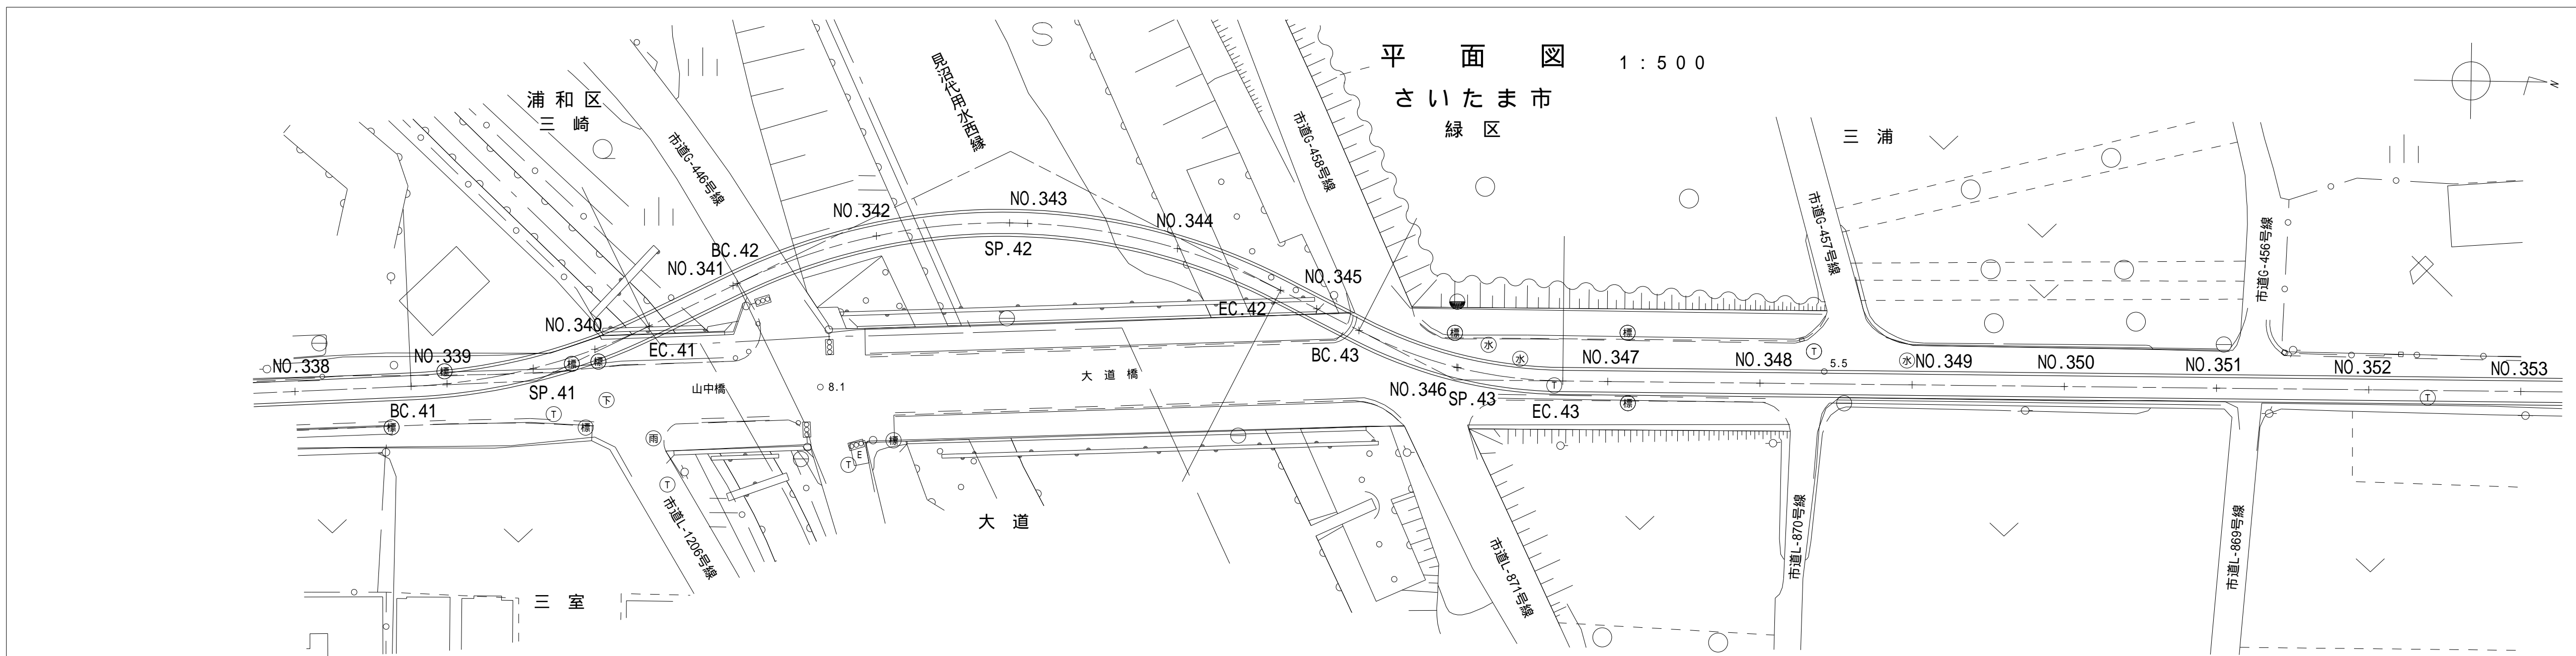

S.10~S.13 芝川幹線 2工区 6号  
(水準点)  
埼玉県基標番号 46-32 T P = 10.480  
46-34 T P = 12.295  
(R2.1.1)

測点	NO.338	BC.41	NO.339	SP.41	NO.340	EC.41	NO.341	BC.42	NO.342	SP.42	NO.343	NO.344	EC.42	NO.345	BC.43	NO.346	SP.43	EC.43	NO.347	NO.348	NO.349	NO.350	NO.351	NO.352	NO.353
地盤高	10.07	9.49	9.35	8.64	8.30	6.49	7.80	7.79	4.98	4.54	3.82	2.45	5.03	5.47	5.55	5.50	5.50	5.43	5.40	5.33	5.27	5.25	5.22	5.12	5.08
土かぶり	16.48	15.90	15.75	15.04	14.69	12.87	14.18	14.17	11.35	10.90	10.18	8.79	11.36	11.80	11.88	11.82	11.82	11.74	11.71	11.63	11.55	11.52	11.48	11.37	11.32
管底高	-9.589	-9.590	-9.577	-9.571	-9.596	-9.561	-9.554	-9.554	-9.542	-9.532	-9.531	-9.519	-9.511	-9.507	-9.504	-9.496	-9.496	-9.488	-9.484	-9.472	-9.461	-9.449	-9.438	-9.426	-9.414
追加距離	6760.000	6775.275	6780.000	6791.528	6800.000	6807.781	6820.000	6820.668	6840.000	6857.629	6860.000	6880.000	6884.651	6900.000	6906.235	6920.000	6920.154	6934.073	6940.000	6960.000	7000.000	7000.000	7020.000	7040.000	7060.000

凡例	
—	行政区界
—	処理分区界
—	幹線・準幹線
○	中間マンホール
●	接続マンホール
⊙	流入マンホール
→	下水の流れ方向