
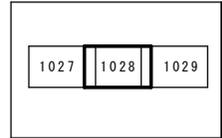


南部流域下水道台帳図



図面番号 1028

(南部幹線)

埼玉県

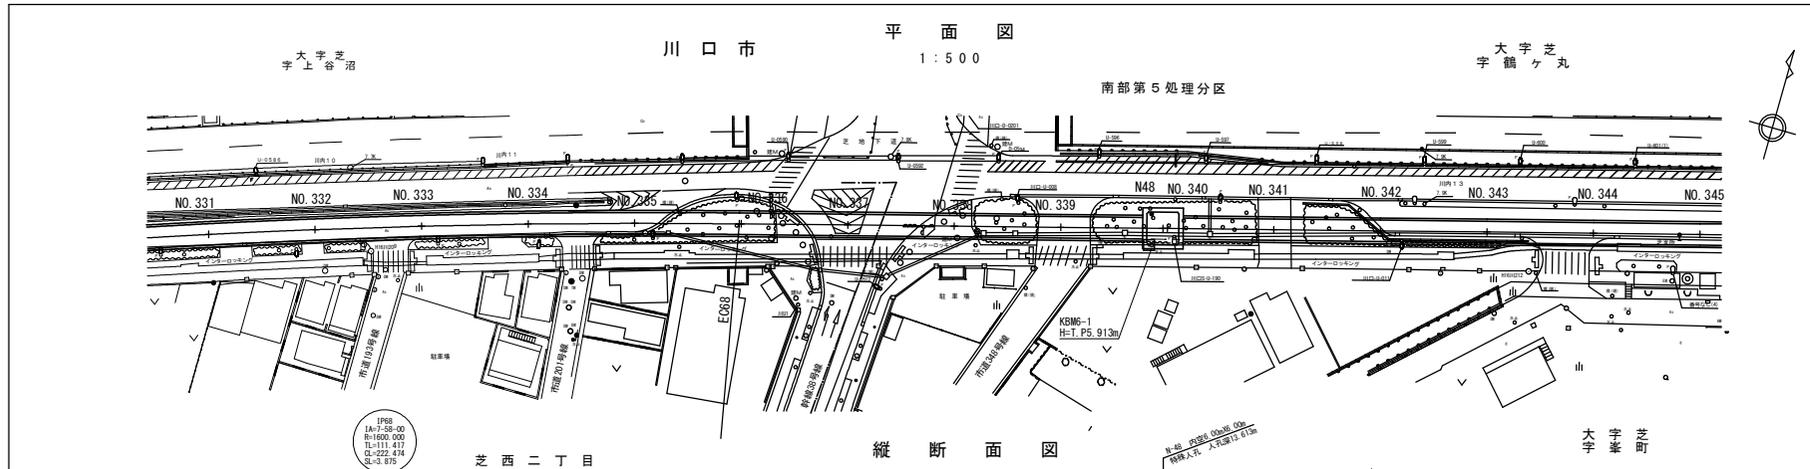

管渠断面図 1:100

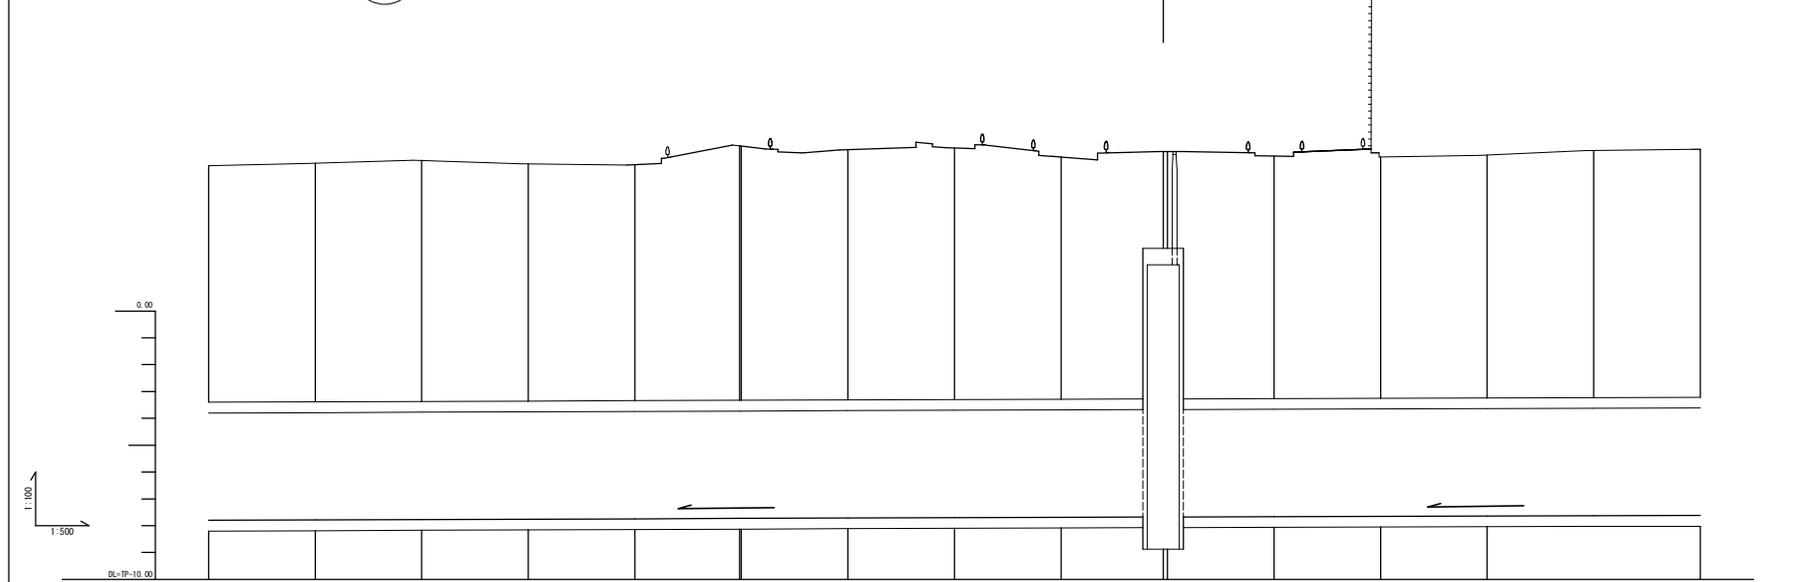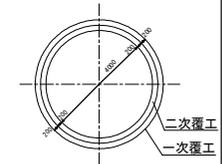

◎ 4000 0.73‰ 404.11m ◎ 4000 0.55‰ 684.11m

地盤高	5.410	5.510	5.410	5.410	5.410	6.010	6.010	5.740	5.940	5.940	5.770	5.740	5.900	5.910	6.010
土小ぶり	8.81	8.98	8.89	8.89	8.73	9.21	9.21	8.23	8.23	8.23	9.00	8.99	9.00	9.20	9.20
管底高	-7.052	-7.710	-7.772	-7.738	-7.742	-7.252	-7.252	-7.421	-7.421	-7.421	-7.664	-7.652	-7.441	-7.419	-7.419
標点	NO.331	NO.332	NO.333	NO.334	NO.335	NO.336	NO.337	NO.338	NO.339	NO.340	NO.341	NO.342	NO.343	NO.344	NO.345

(水準点)
埼玉県基準番号
42-04 T.P=3.282m(2021.1.1)

(水準点)
埼玉県基準番号
42-06 T.P=4.733m(2021.1.1)

凡例	
---	行政区界
---	処理分区界
---	幹線・準幹線
◎	中間マンホール
⊙	接続マンホール
⊕	流入マンホール
→	下水の流れ方向