

荒川左岸南部流域下水道台帳図



図面番号 2003 (南部第2準幹線)

埼玉県




平面図 S=1:500

戸田市
喜沢南一丁目


川口市
緑町

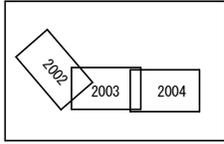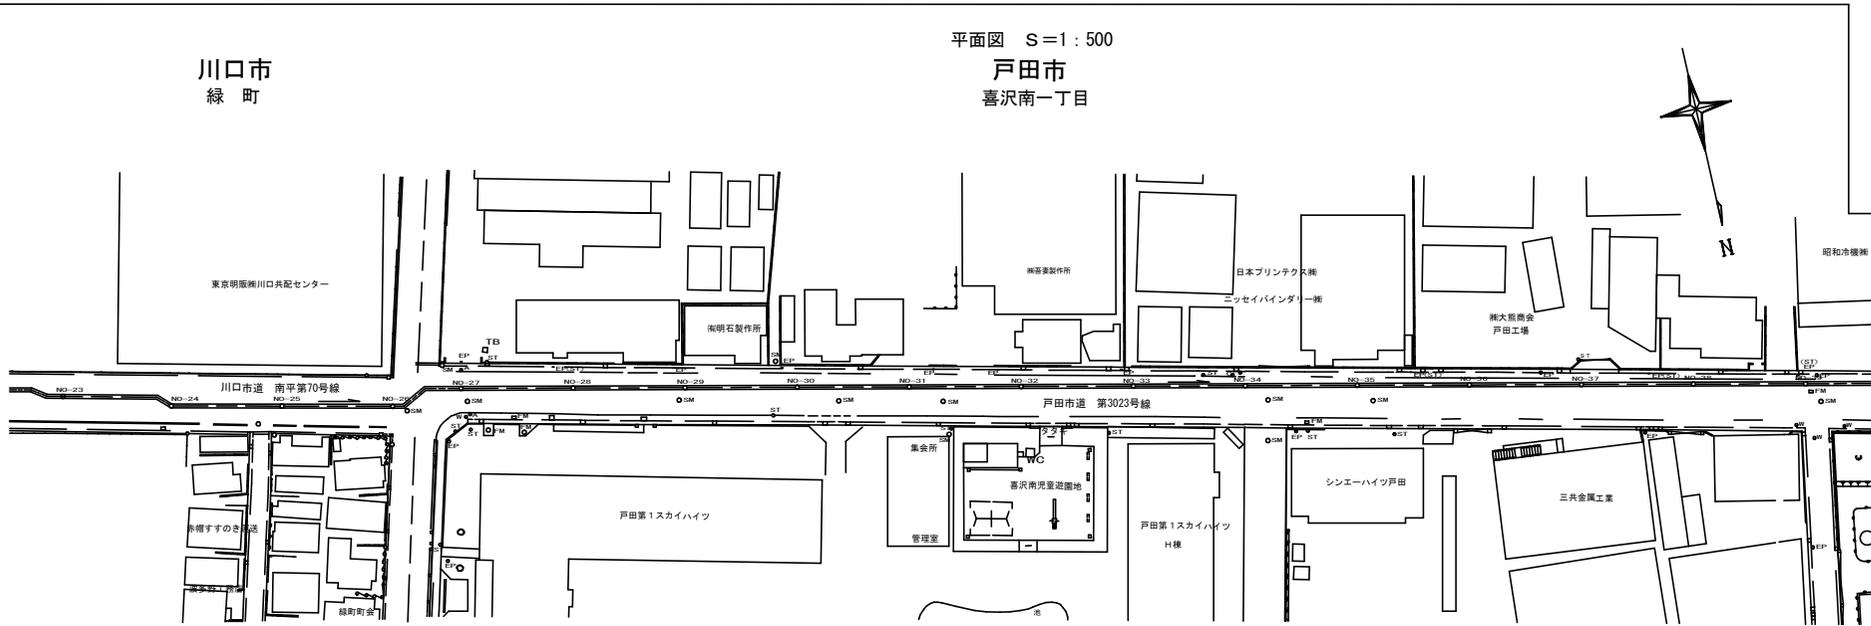

縦断図
V=1:200・H=1:500

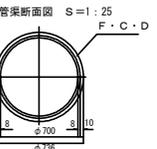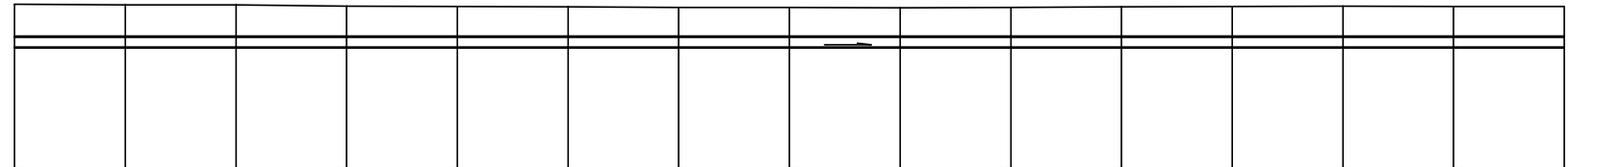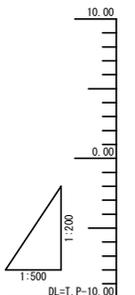

縦断表記凡例

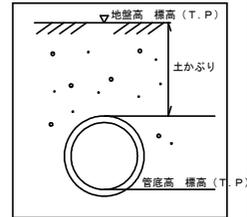

測点	南部第2準幹線その3工事 (S47)										南部第2準幹線その2工事 (S47)																		
	L=870.42φ=700F・C・D管										L=870.42φ=700F・C・D管																		

凡例	
[Symbol]	行政区界
[Symbol]	処理分区界
[Symbol]	幹線・準幹線
[Symbol]	中間マンホール
[Symbol]	接続マンホール
[Symbol]	流入マンホール
[Symbol]	下水の流れ方向