


# 大場大枝線立体交差平面図（説明用）

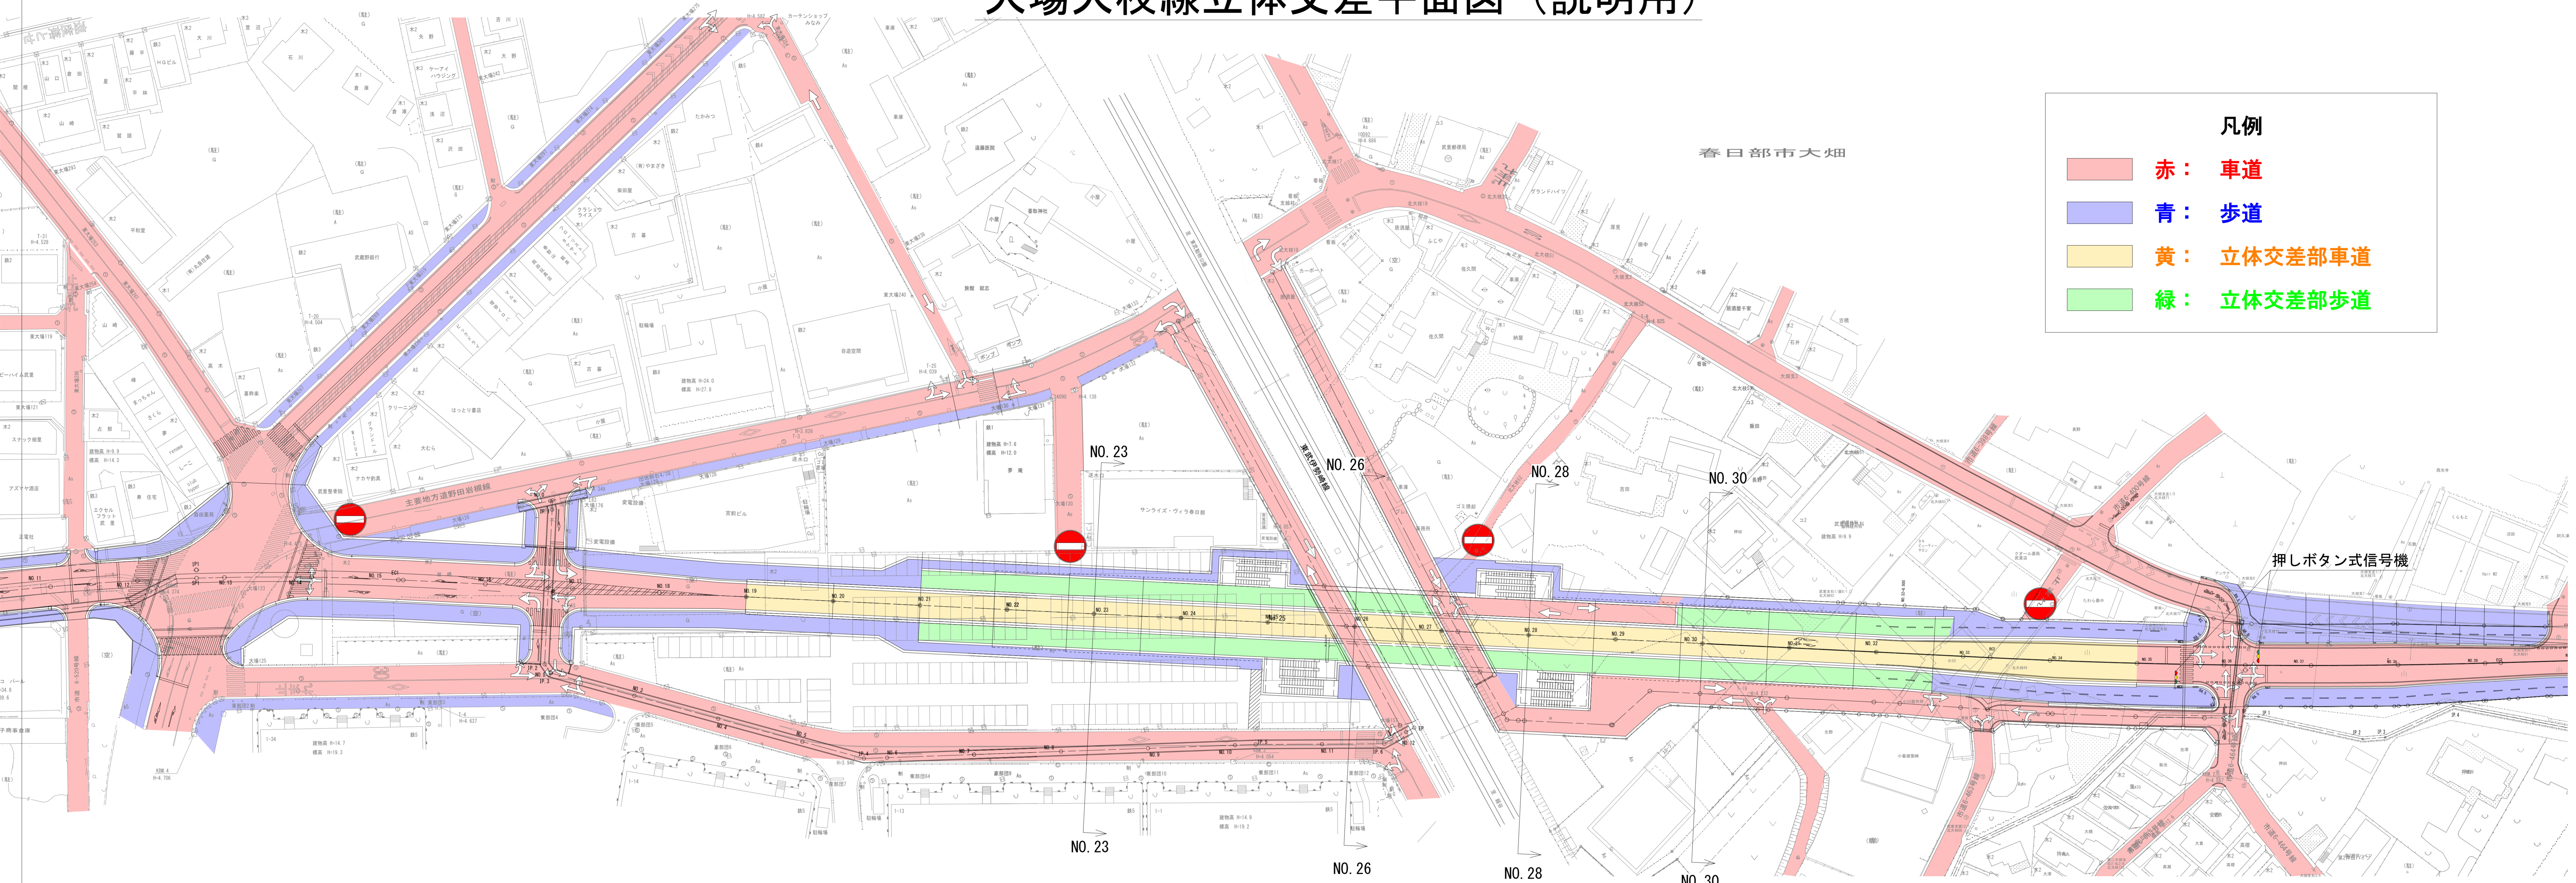

NO. 23  
GH=4.18  
FH=0.160

NO. 26  
GH=4.08  
FH=-2.740

NO. 28  
GH=4.40  
FH=-2.231

NO. 30  
GH=4.15  
FH=0.040

